


GROUND FLOOR PLAN STUDIO 1

SCALE

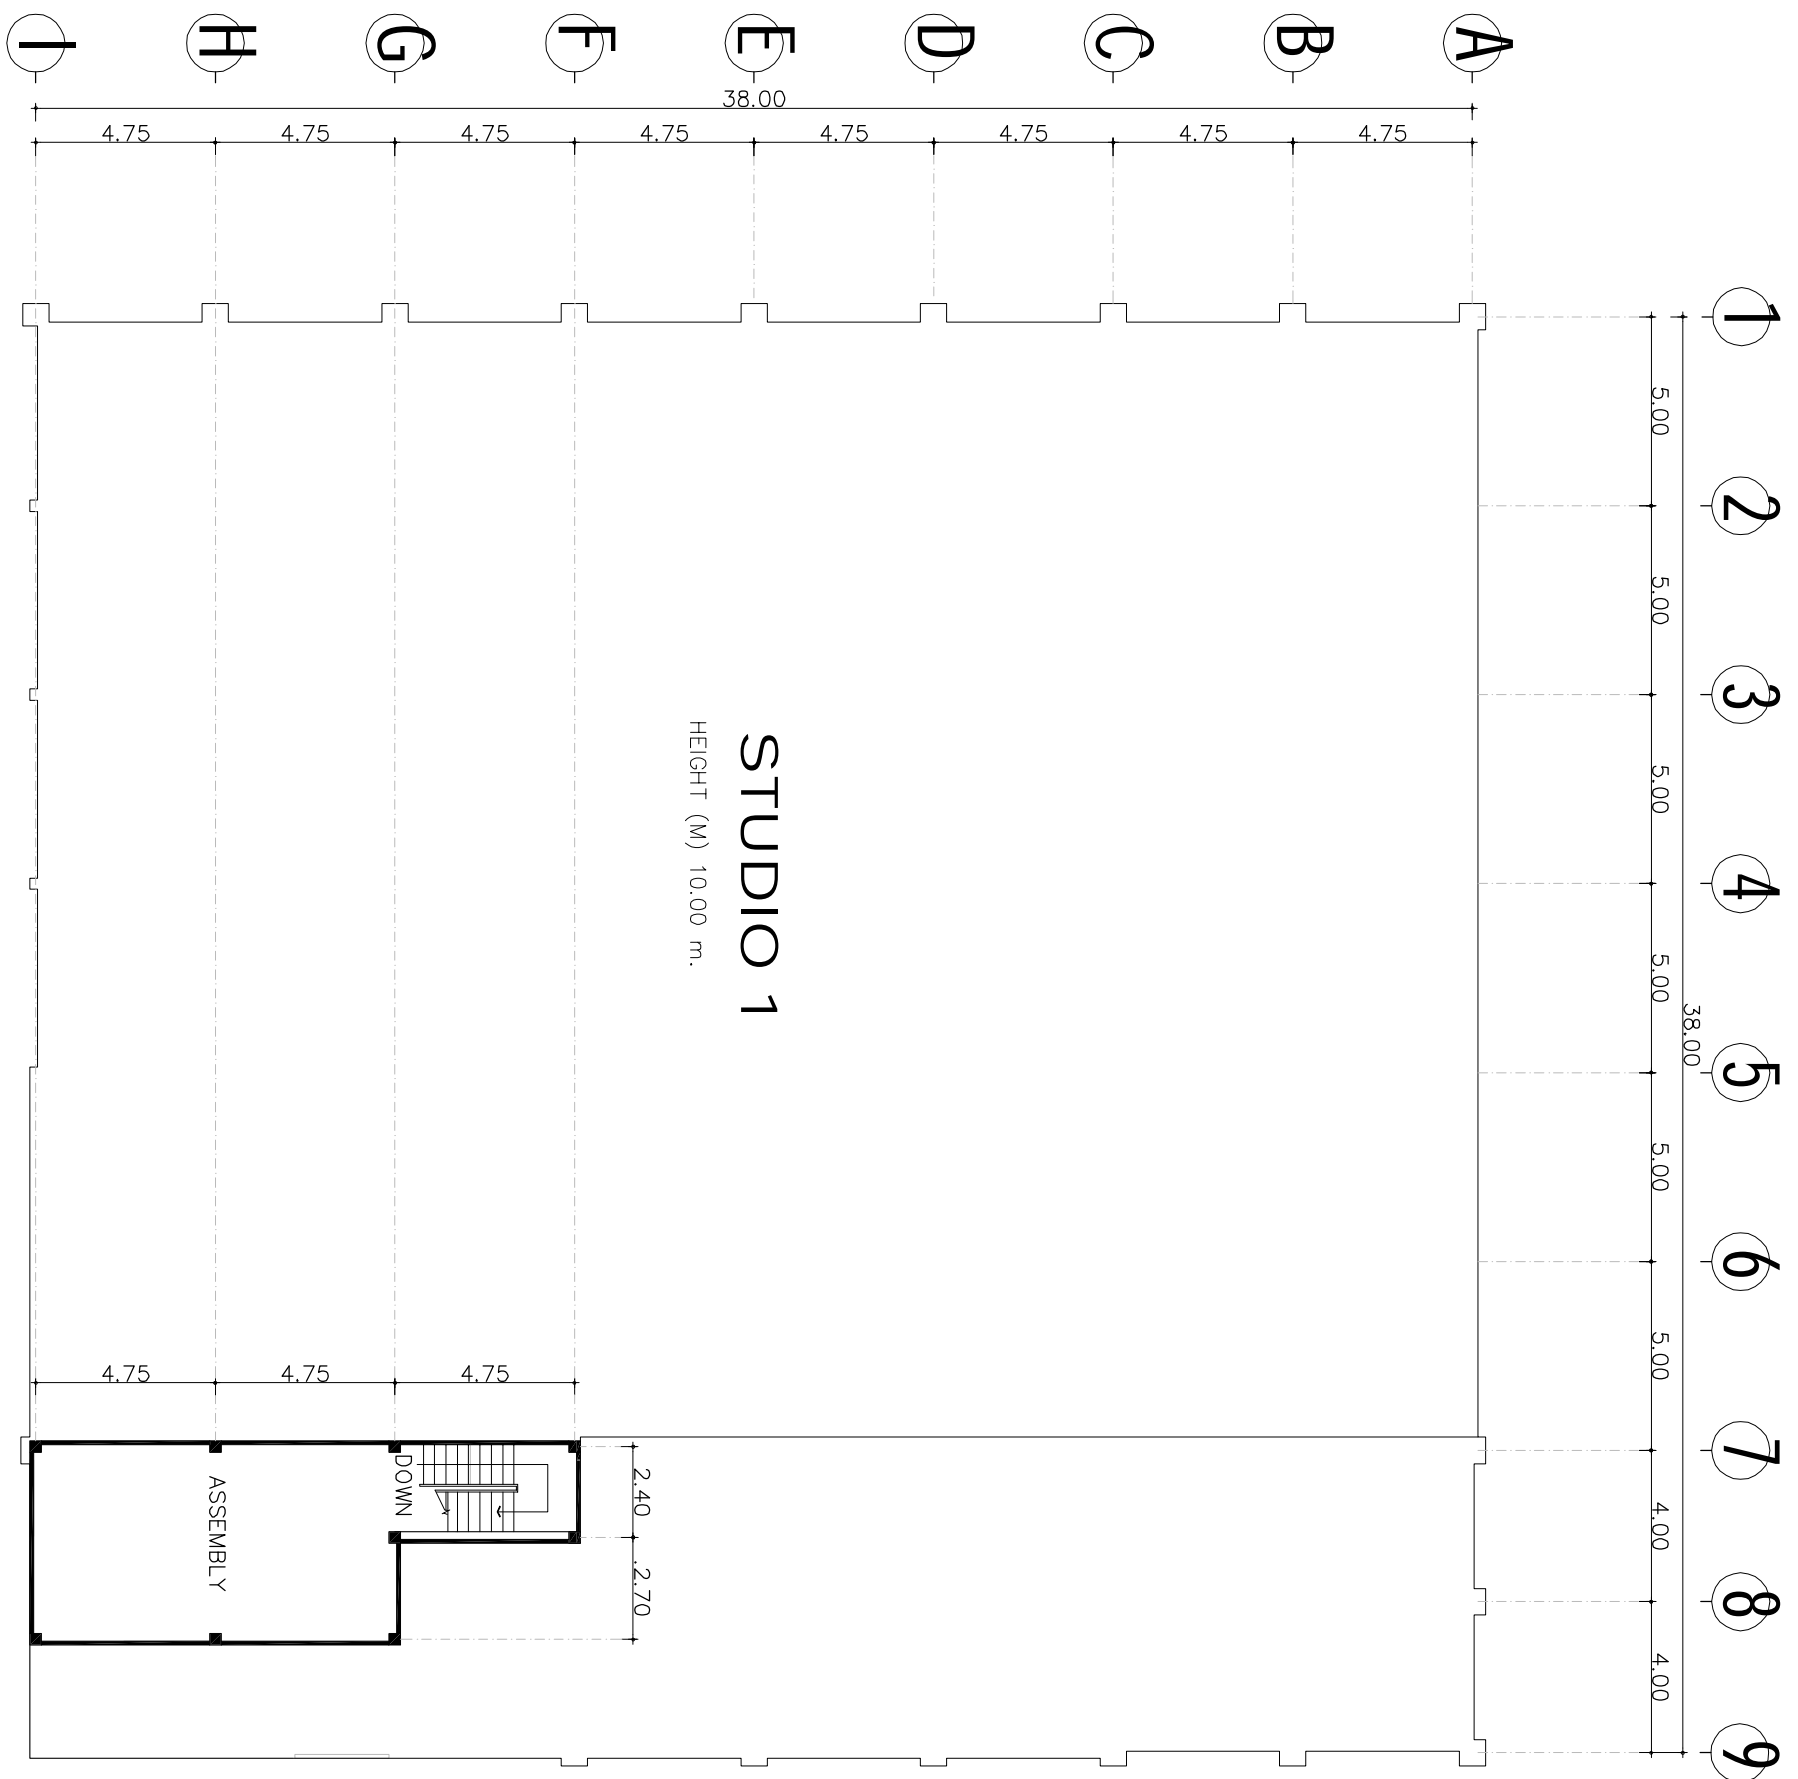

STUDIO 1
 HEIGHT (M) 10.00 m.


ASSEMBLY

DOWN

SECOND FLOOR PLAN STUDIO 1

SCALE

200

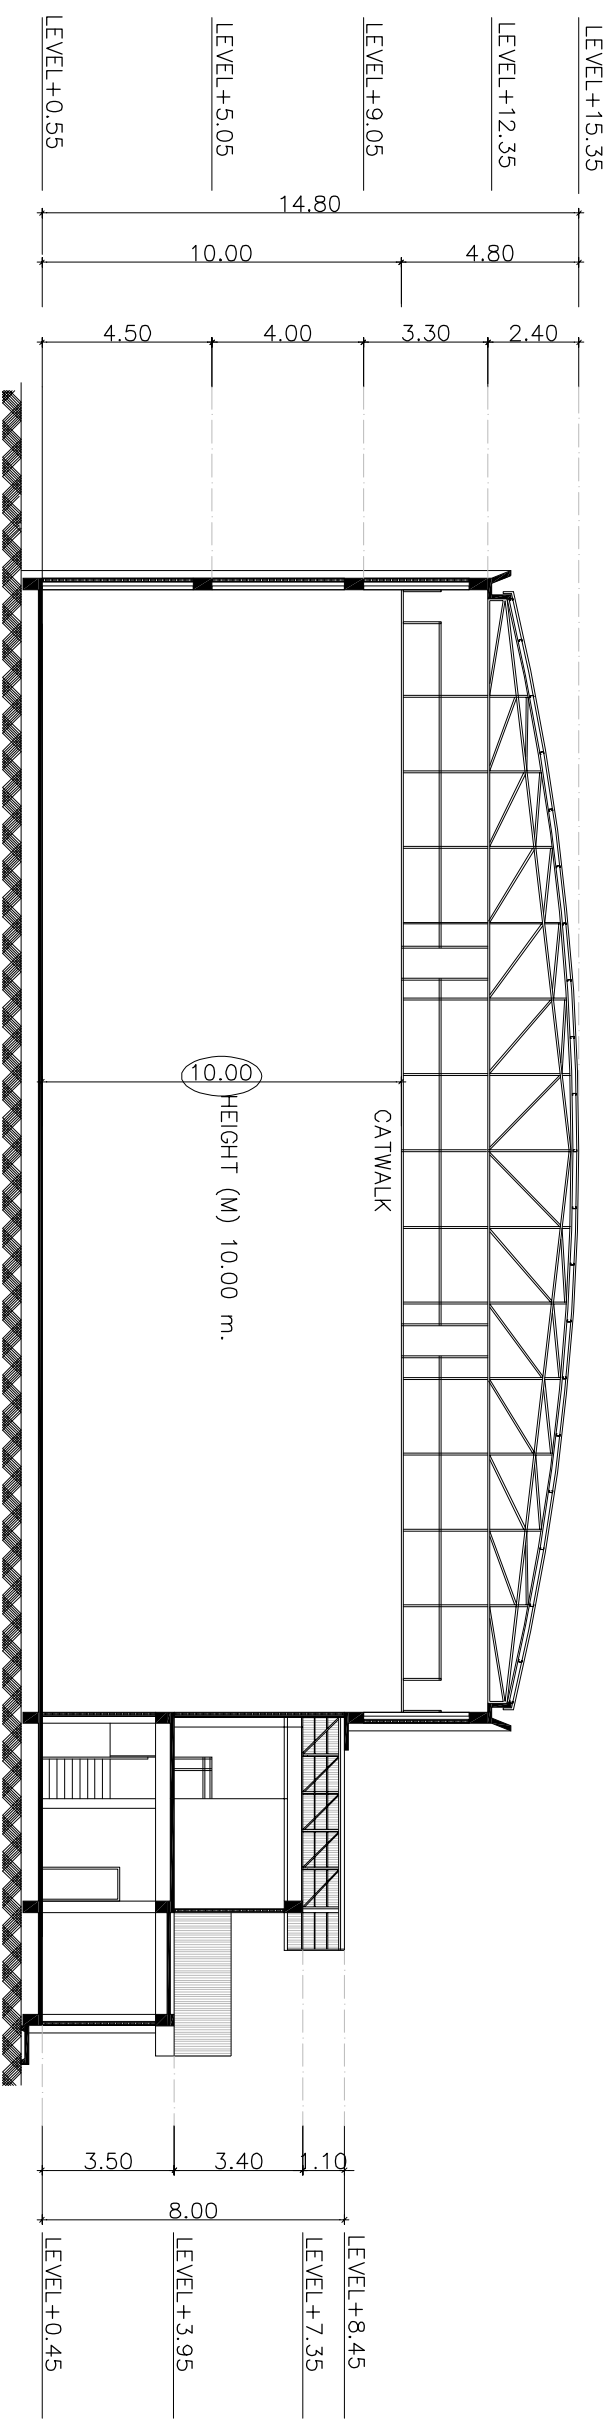

SECTION STUDIO 1

SCALE 1 : 200