



GROUND FLOOR PLAN STUDIO 3

SCALE

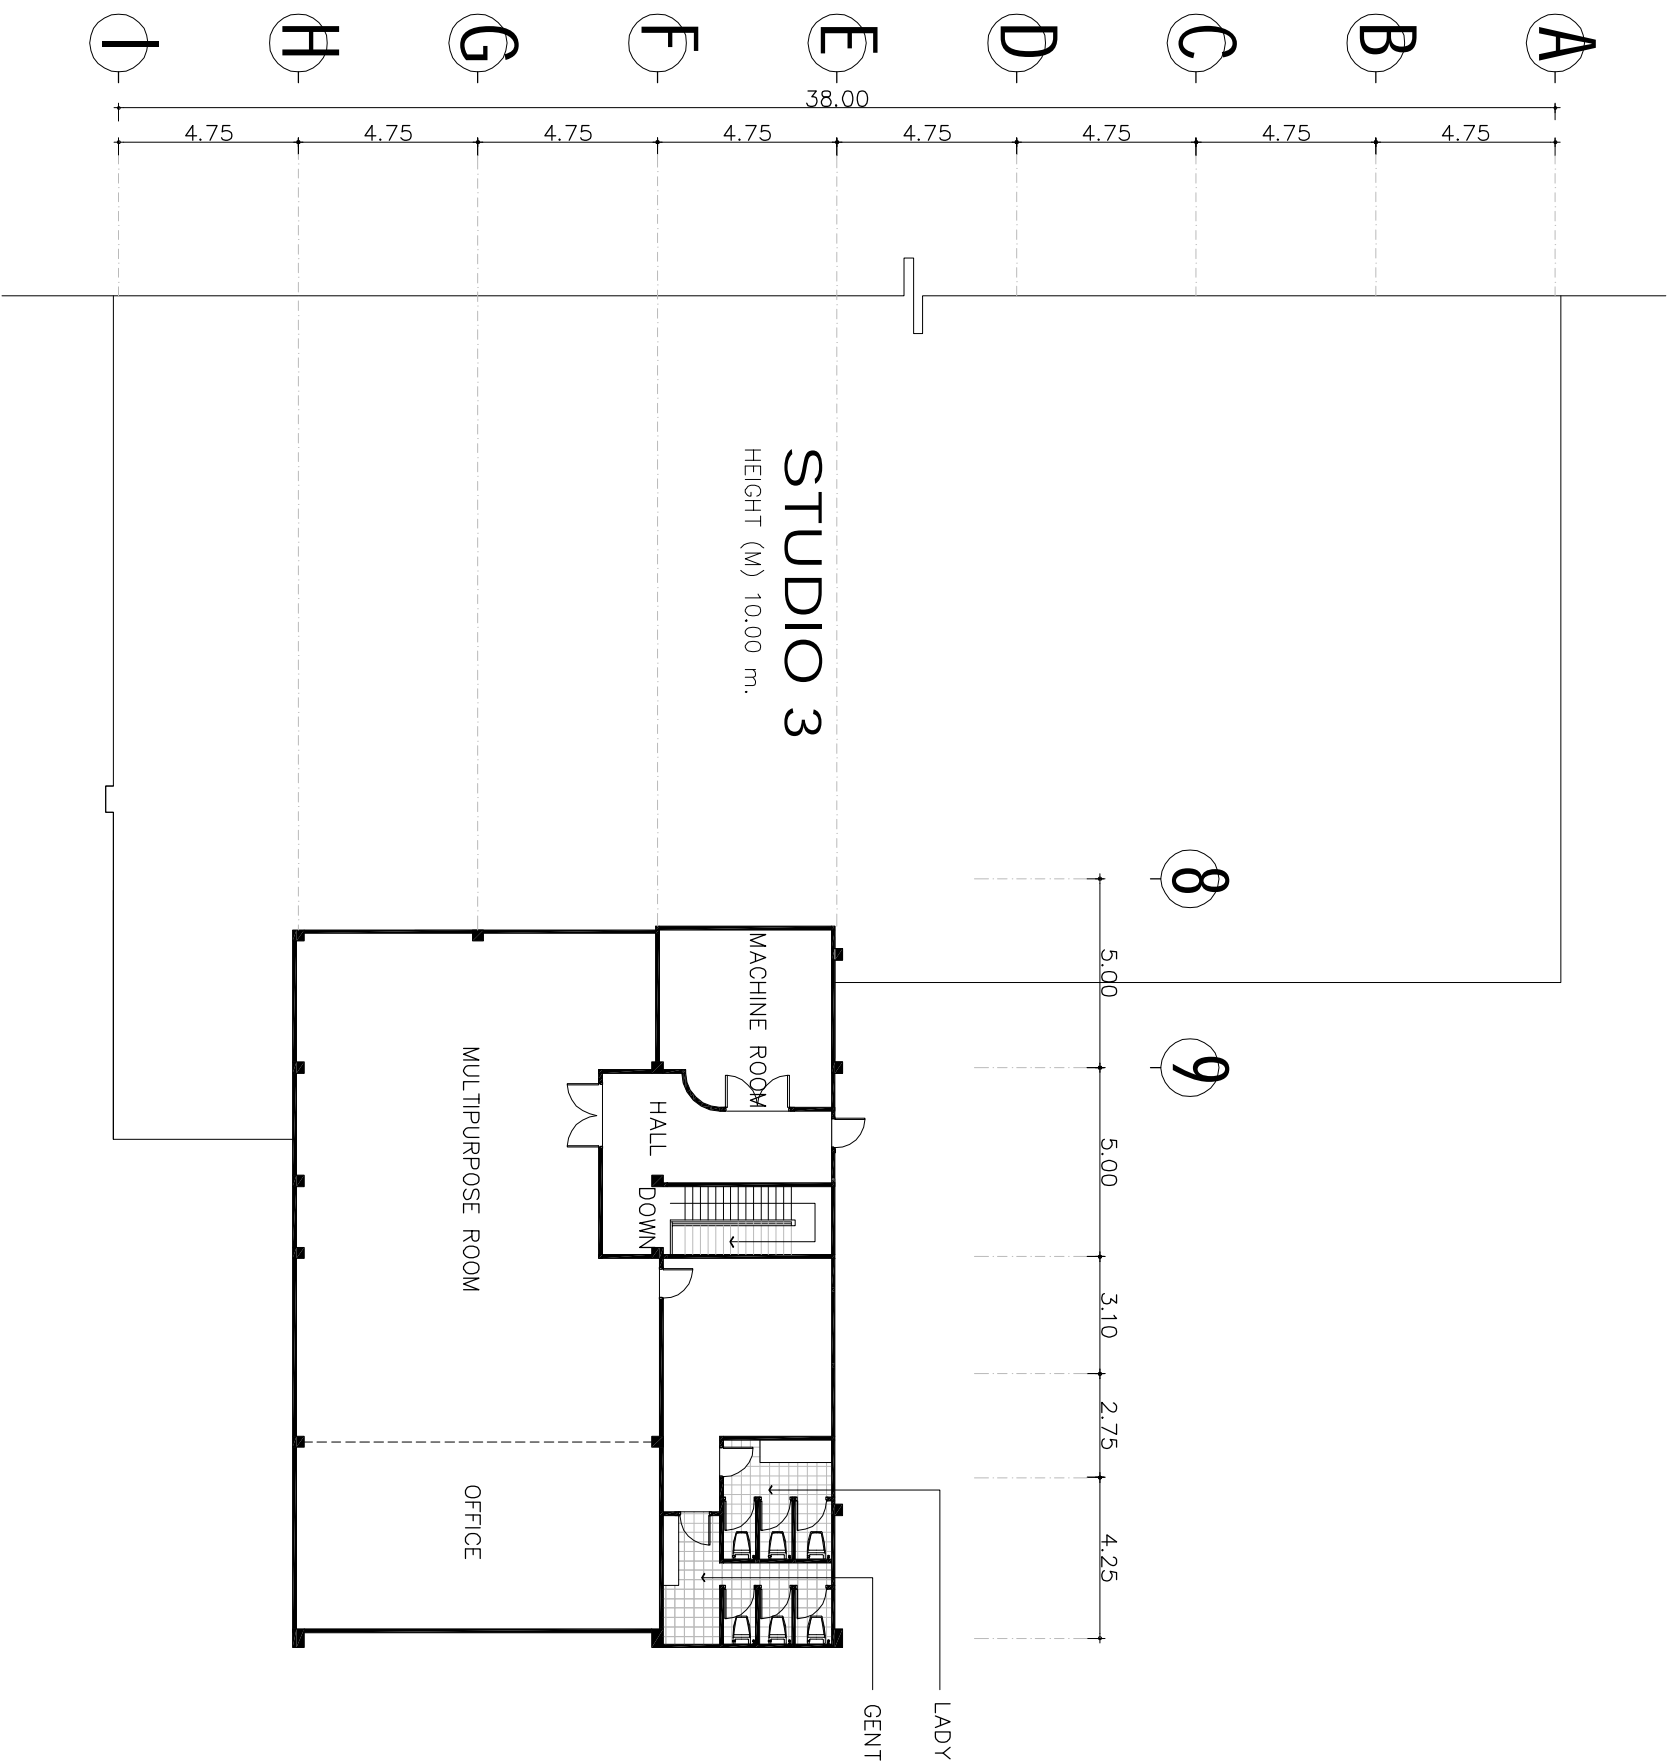

SECOND FOOR PLAN STUDIO 3

SCALE 200

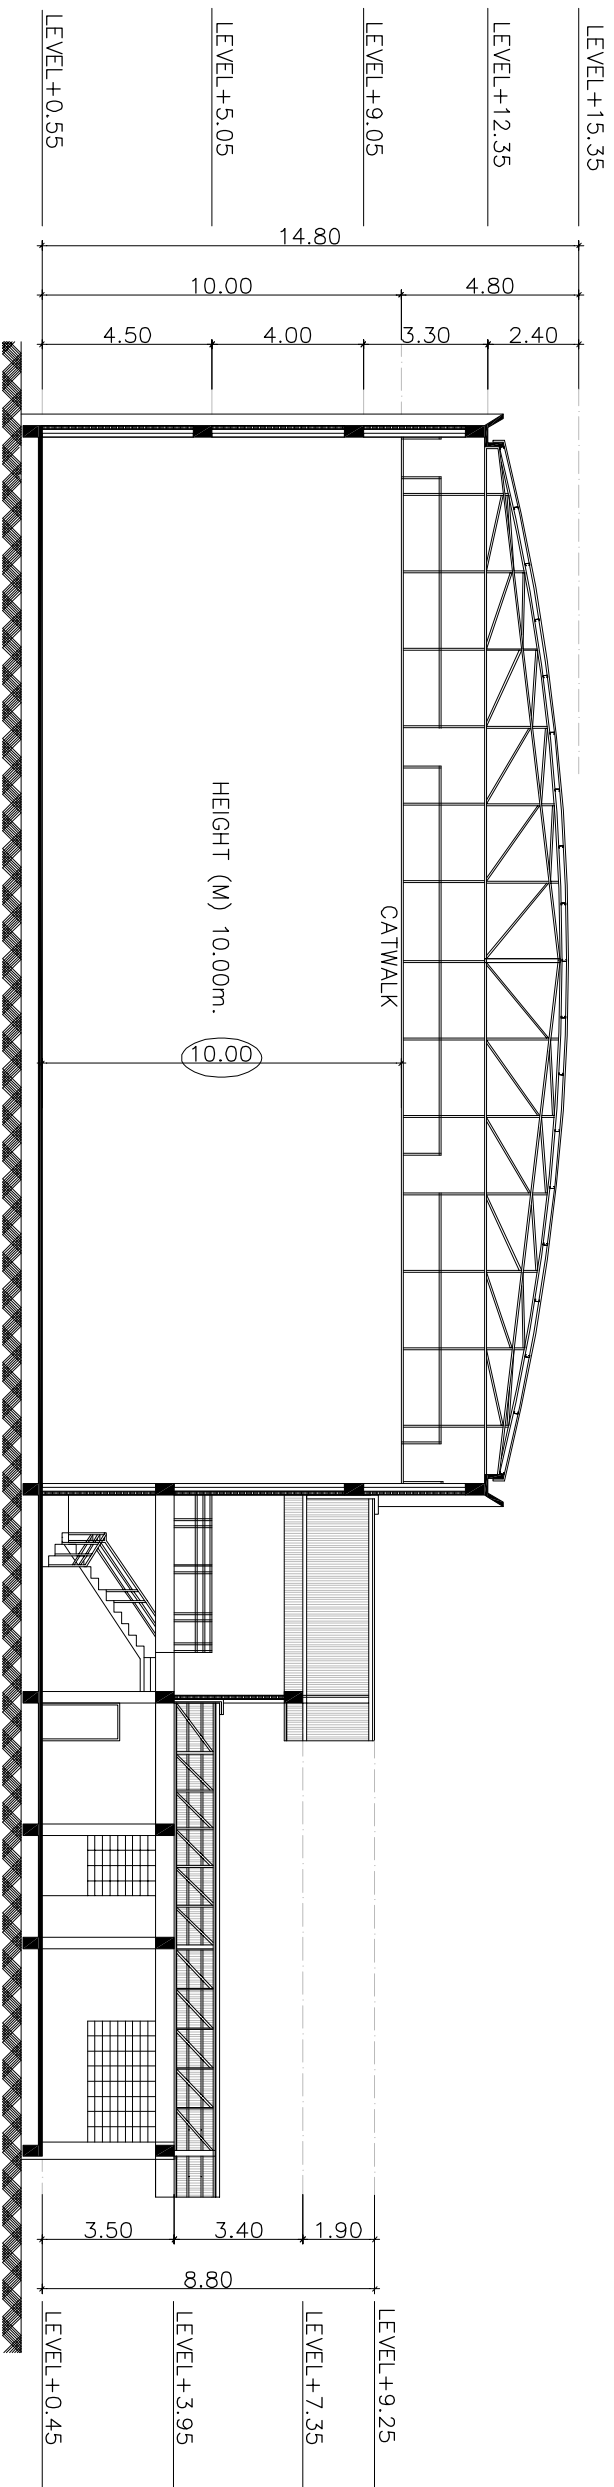

SECTION STUDIO 3

SCALE 1 : 200