


# GROUND FLOOR PLAN STUDIO 6


SCALE

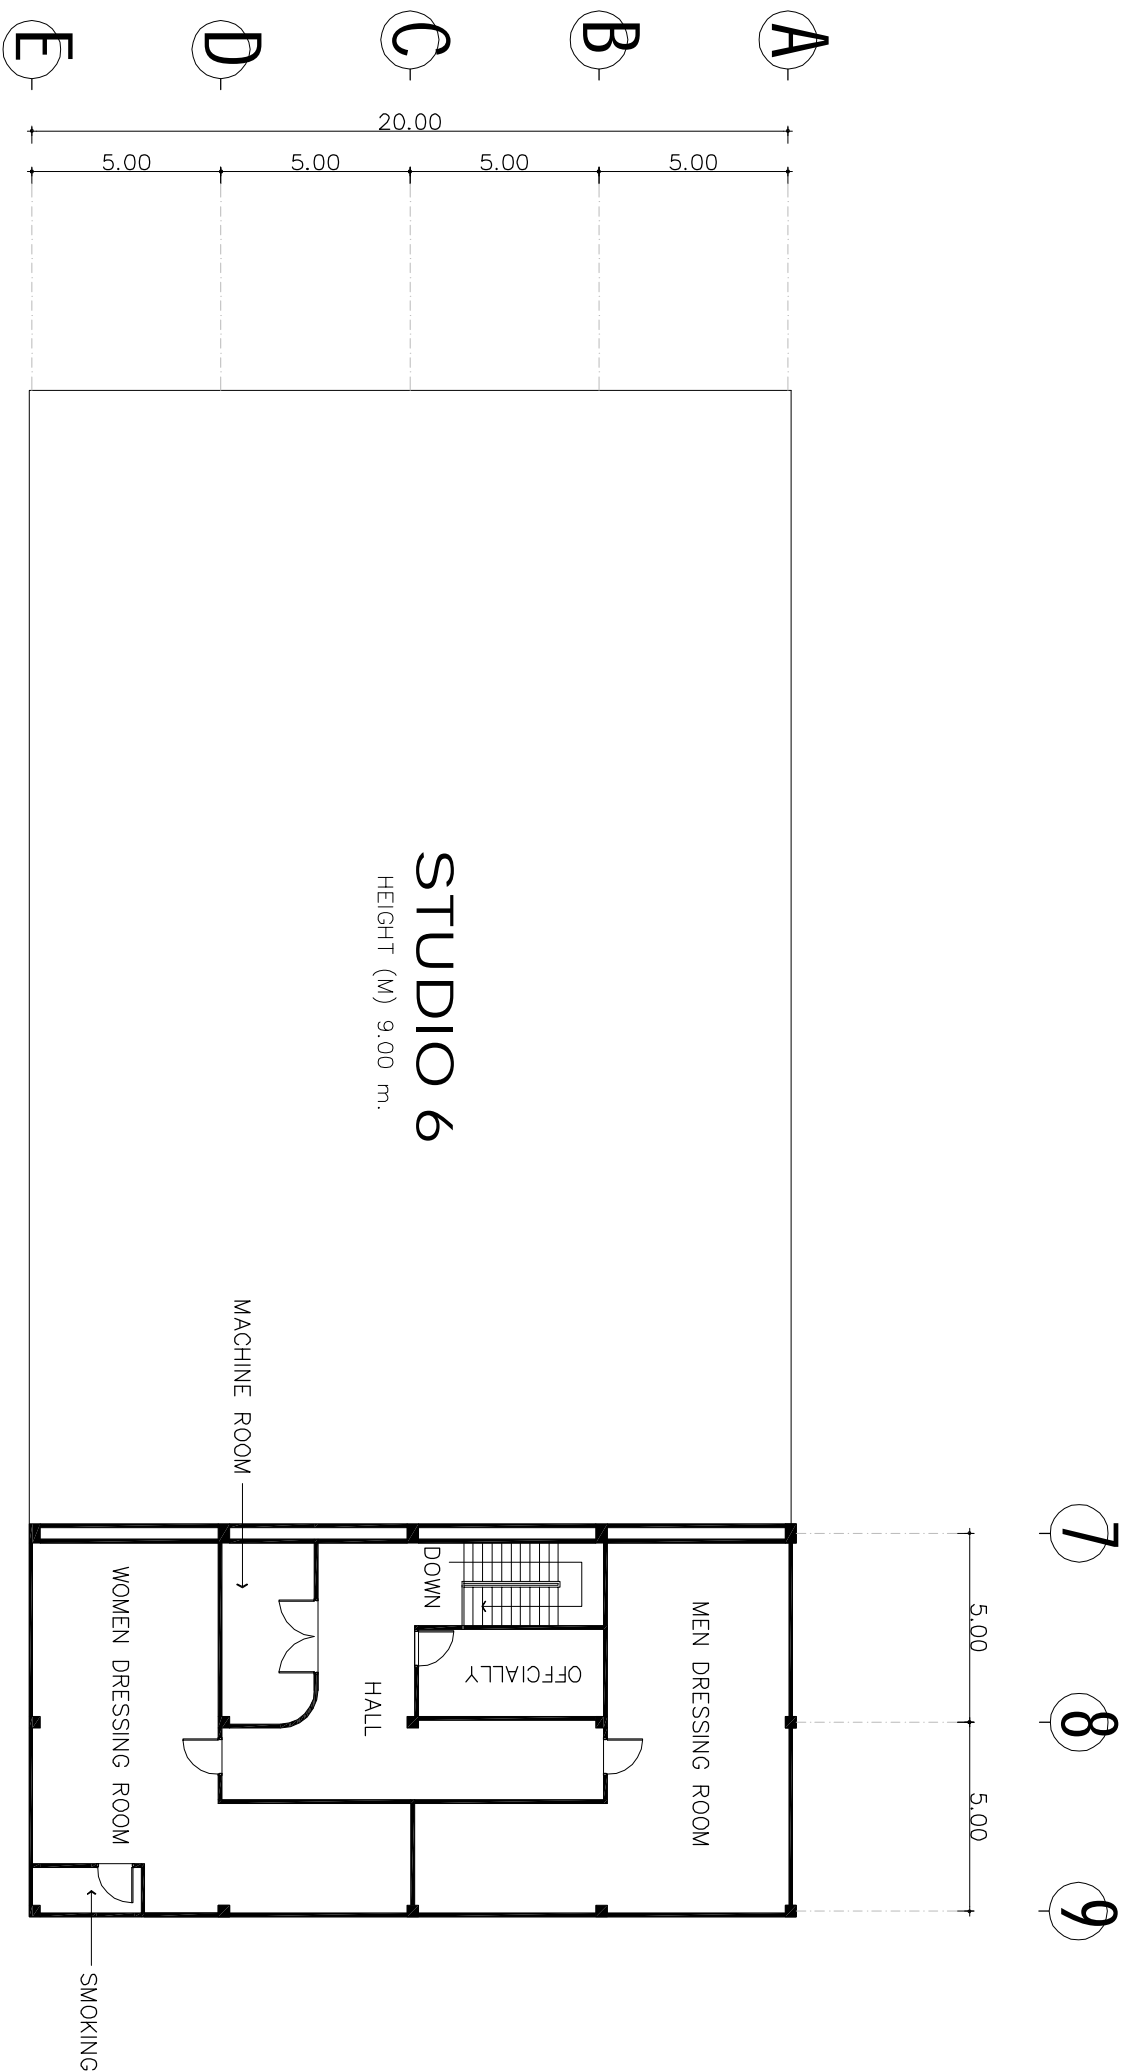

## SECOND FOOR PLAN STUDIO 6

SCALE

200

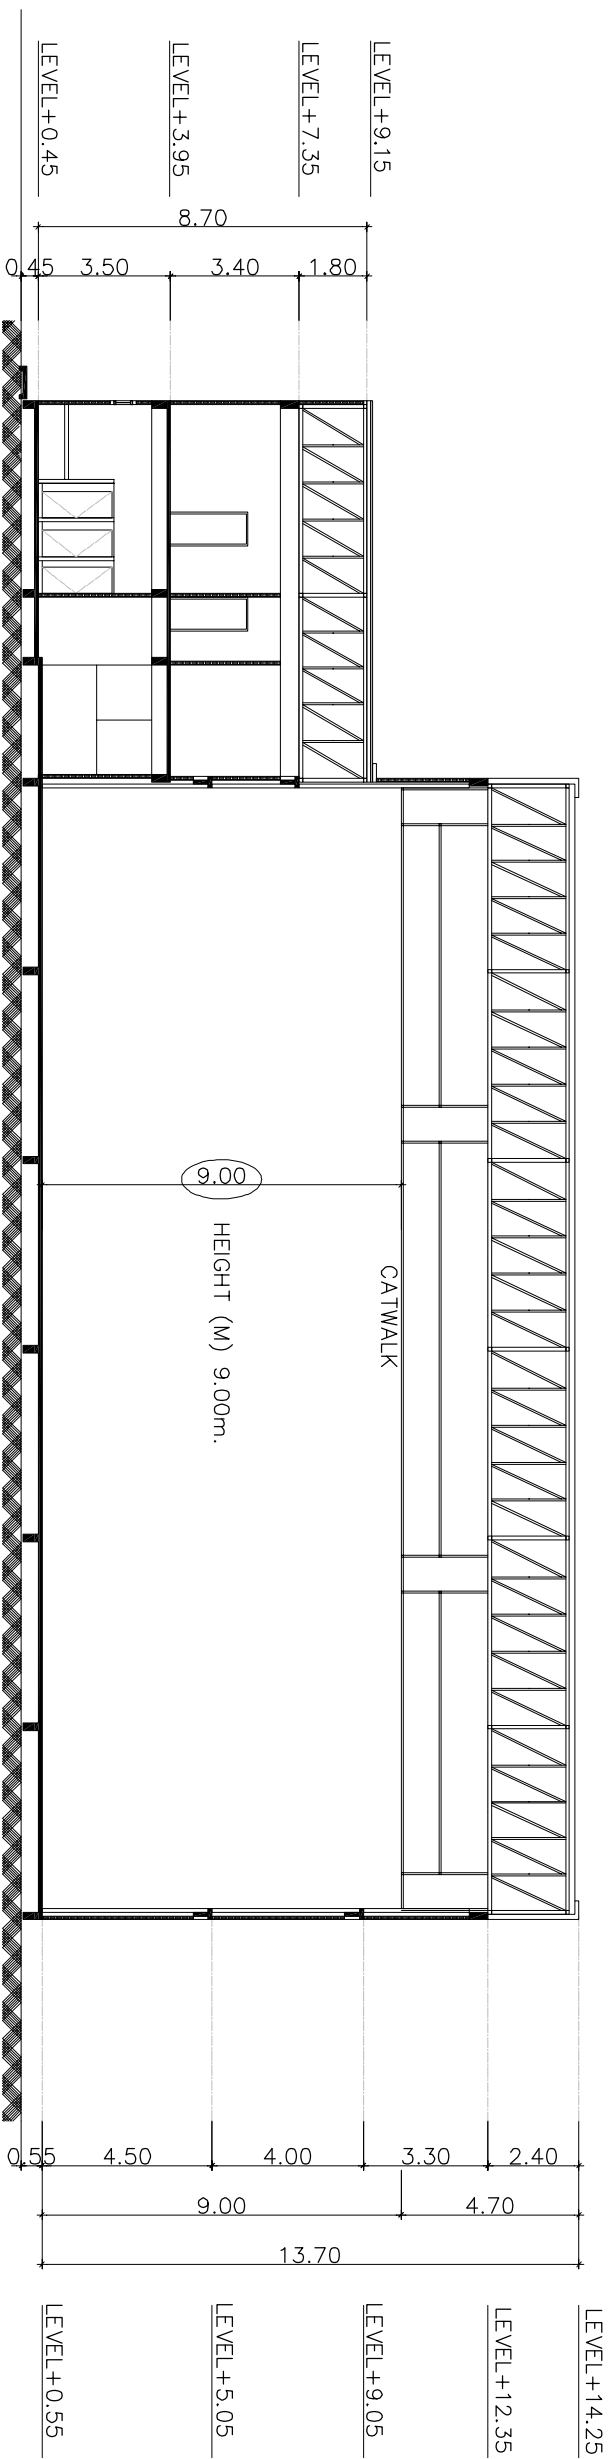

# SECTION STUDIO 6

SCALE 1 : 200