


STUDIO 7
HEIGHT (M) 9.00 m.

SECOND FLOOR PLAN STUDIO 7

SCALE

200

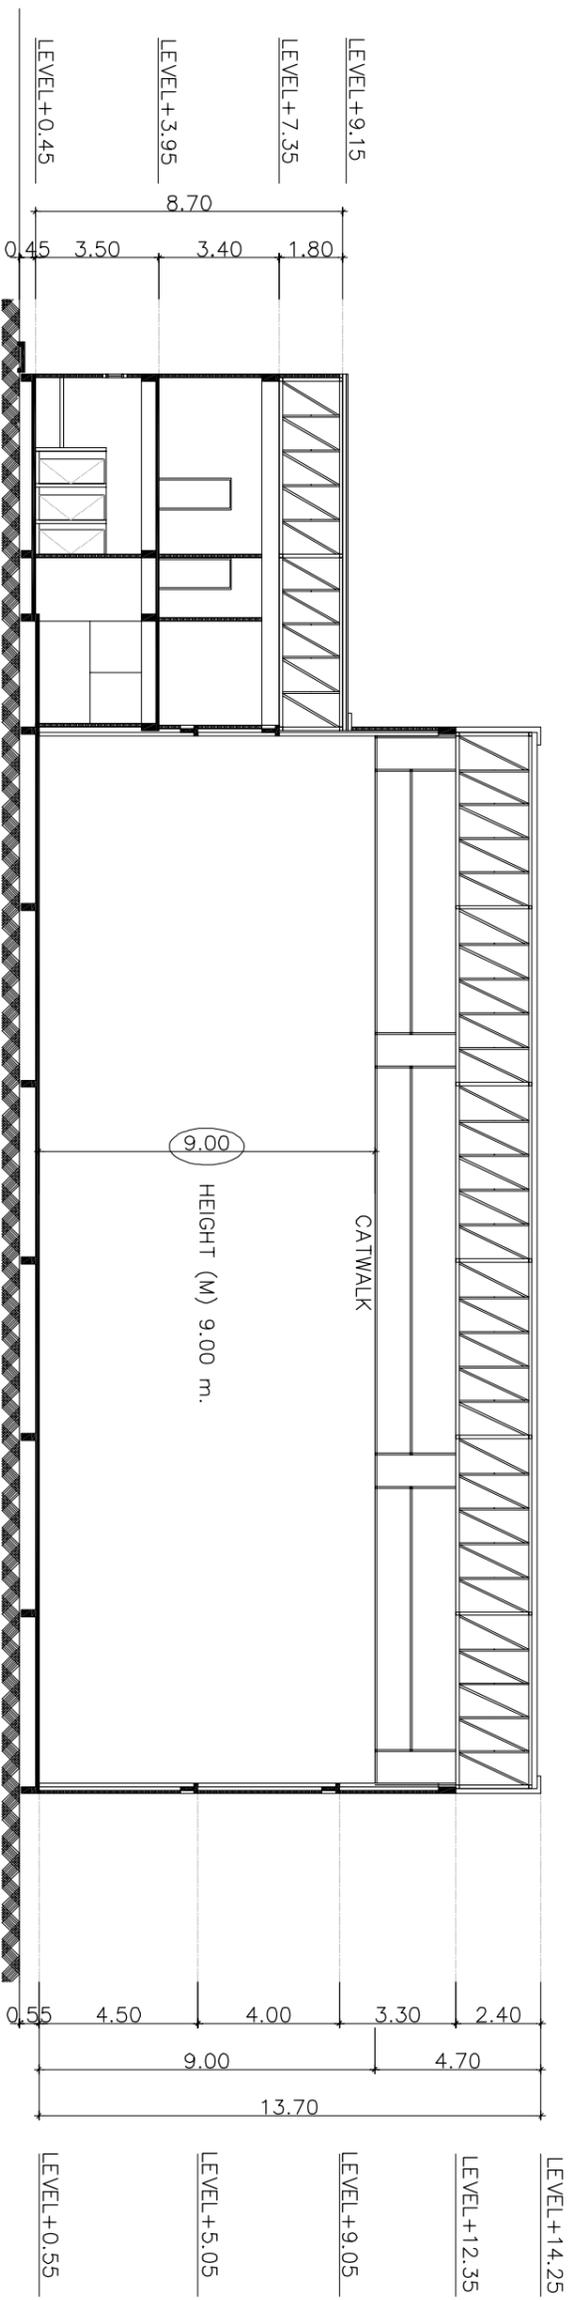

SECTION STUDIO 7

SCALE 1 : 200